




ROOF PLAN
SCALE 1 : 100

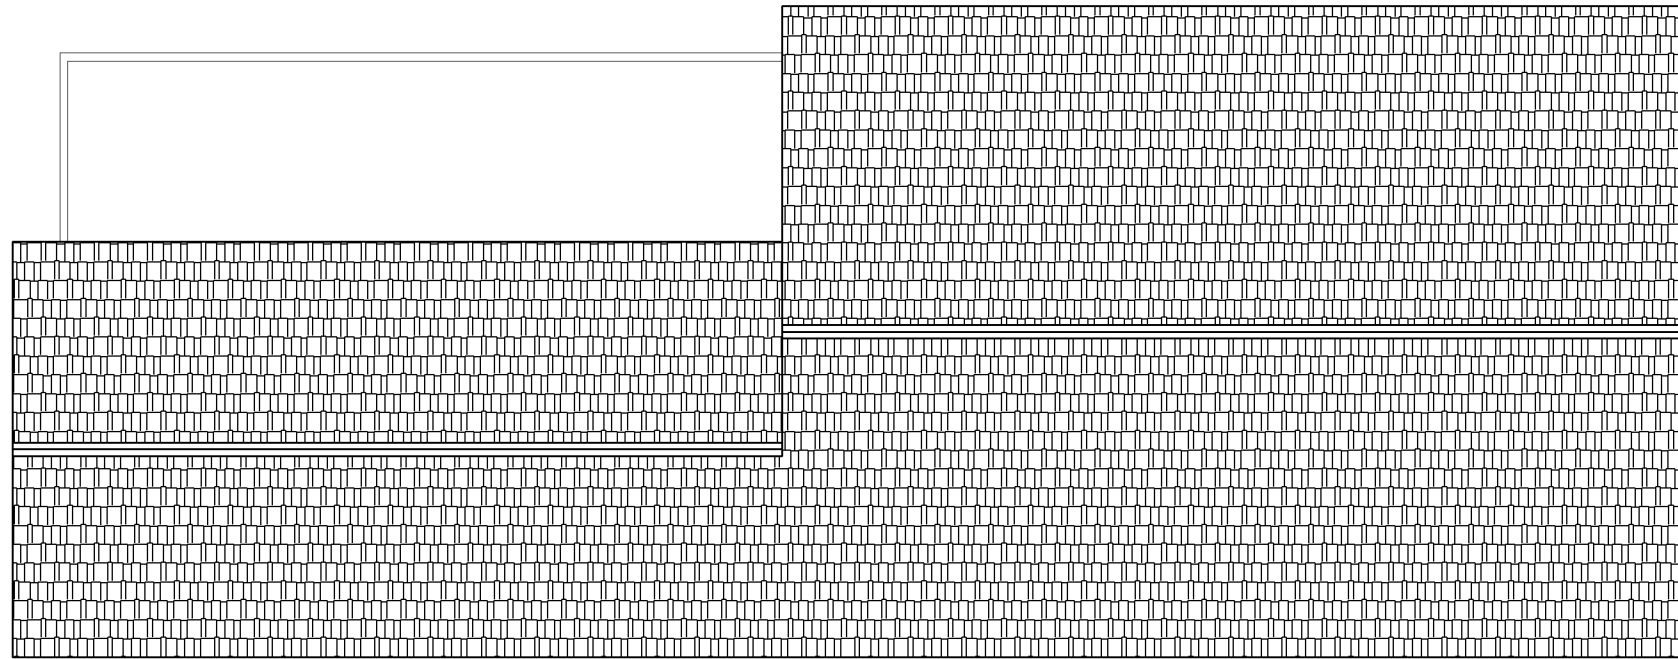

ROOF PLAN
SCALE 1 : 100

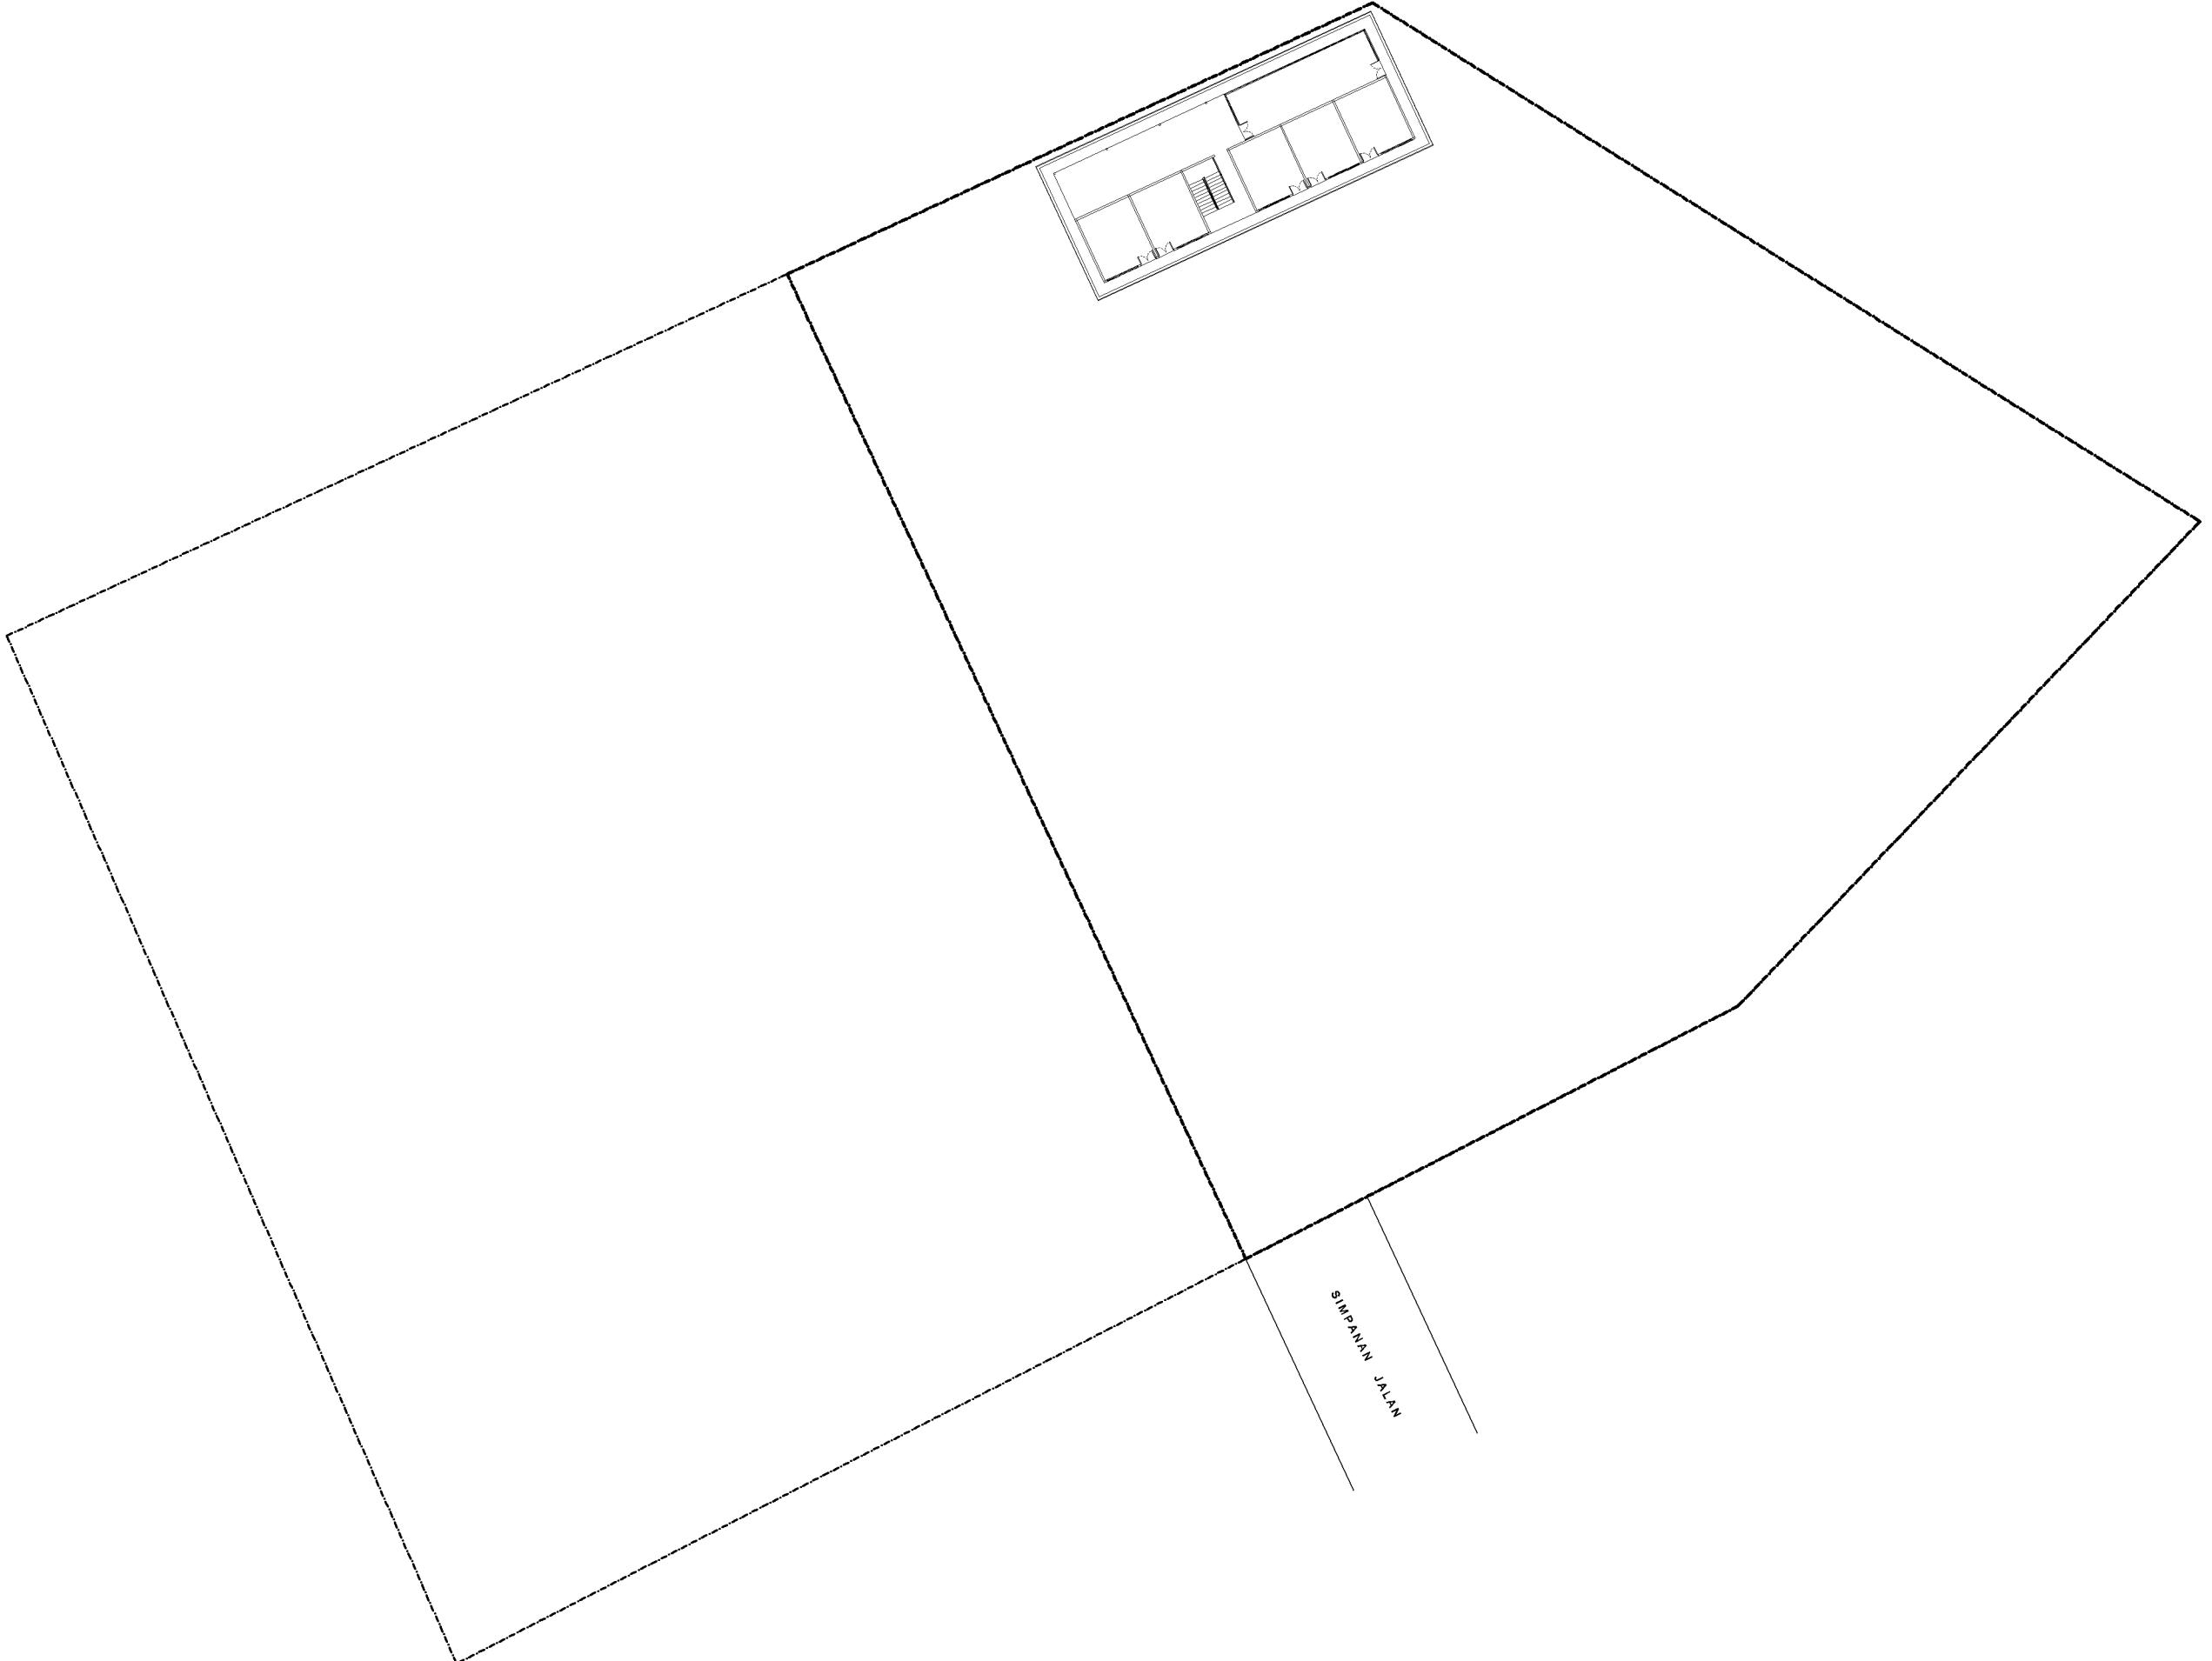


SIMPANAN JALAN

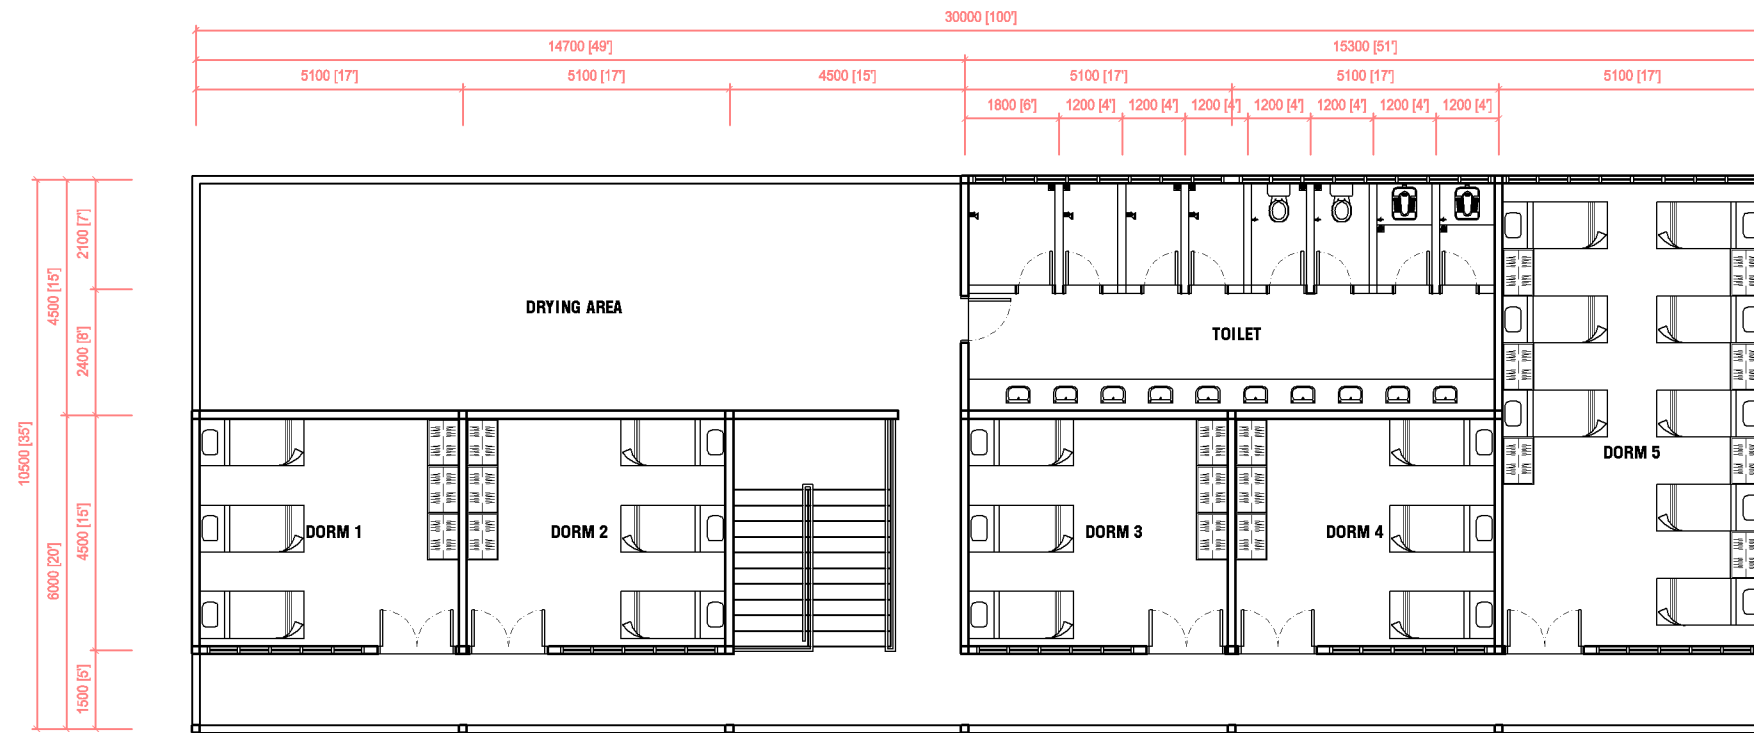

FIRST FLOOR PLAN
SCALE 1 : 100

AREA	M ²	FT ²
GROUND FLOOR PLAN	315.0	3390.6
FIRST FLOOR PLAN	315.0	3390.6
TOTAL	630.0	6781.2

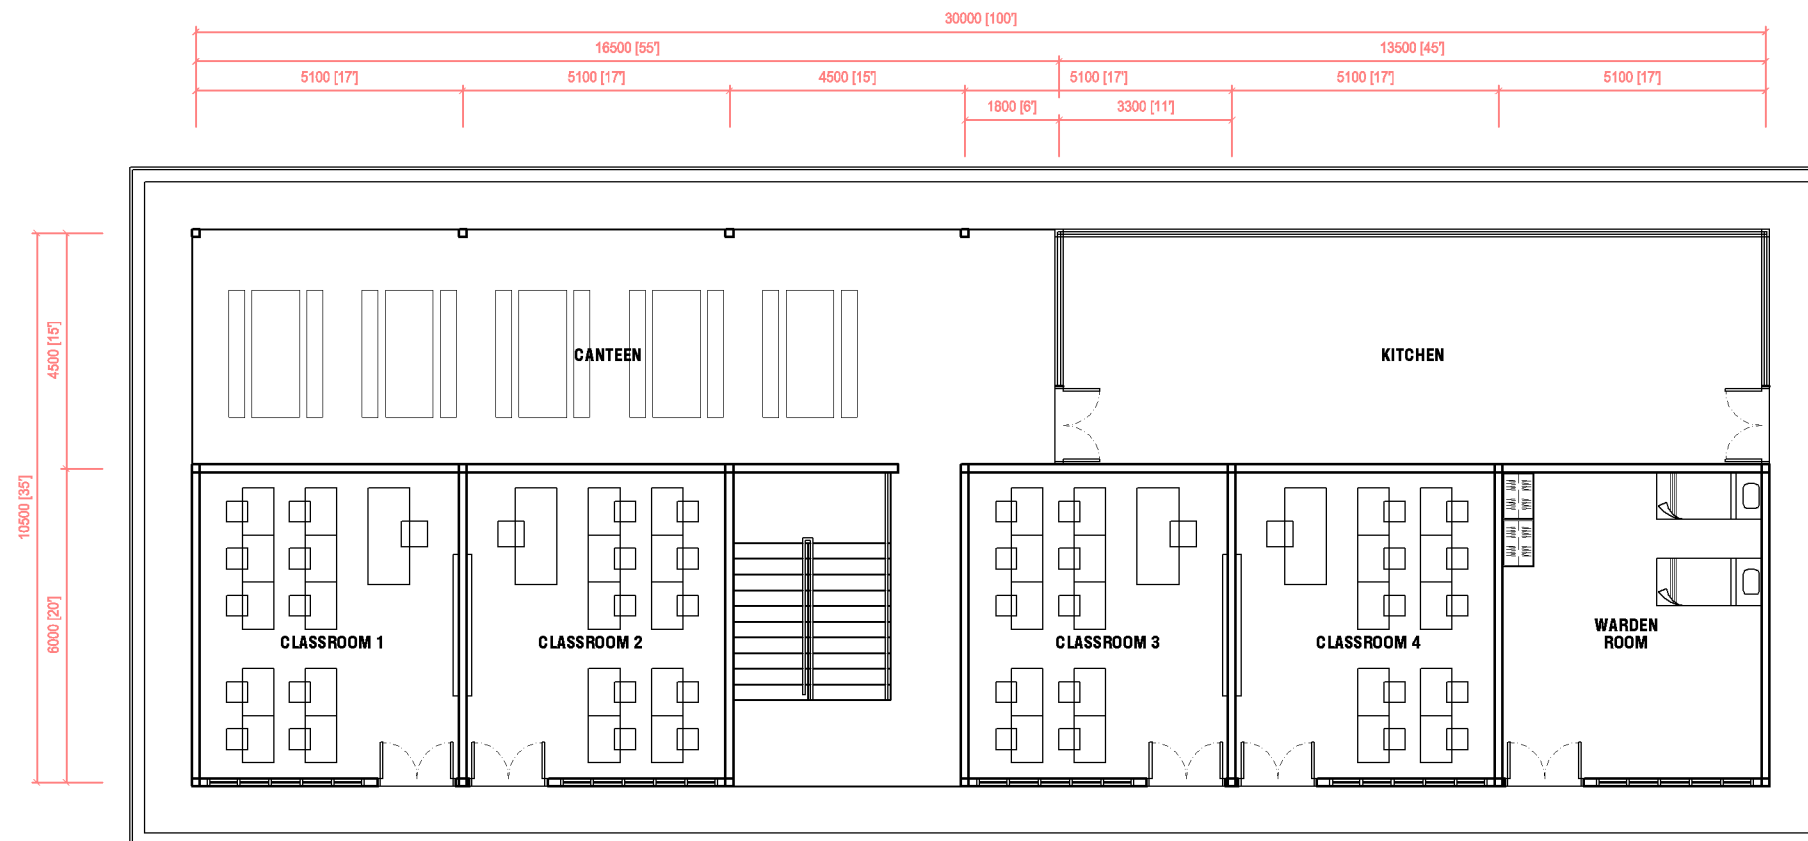

GROUND FLOOR PLAN
SCALE 1 : 100